



Second Floor Plan

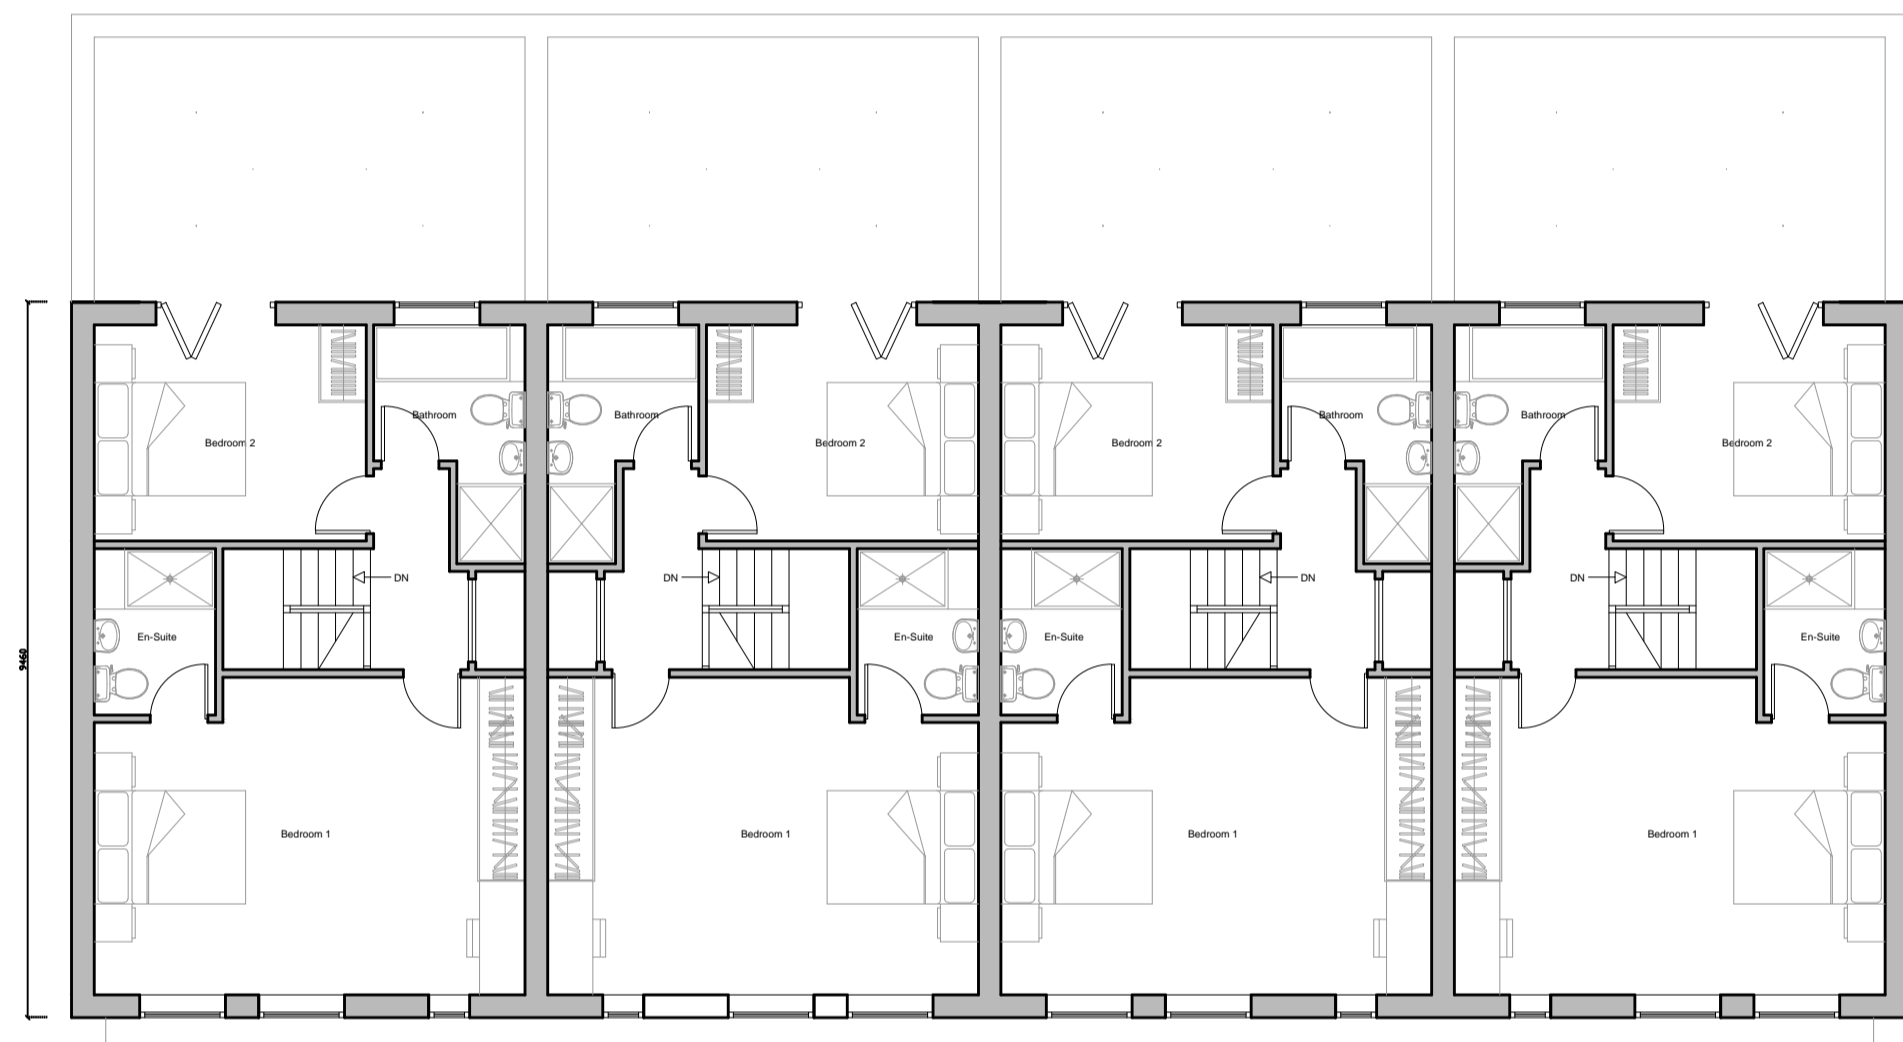


First Floor Plan

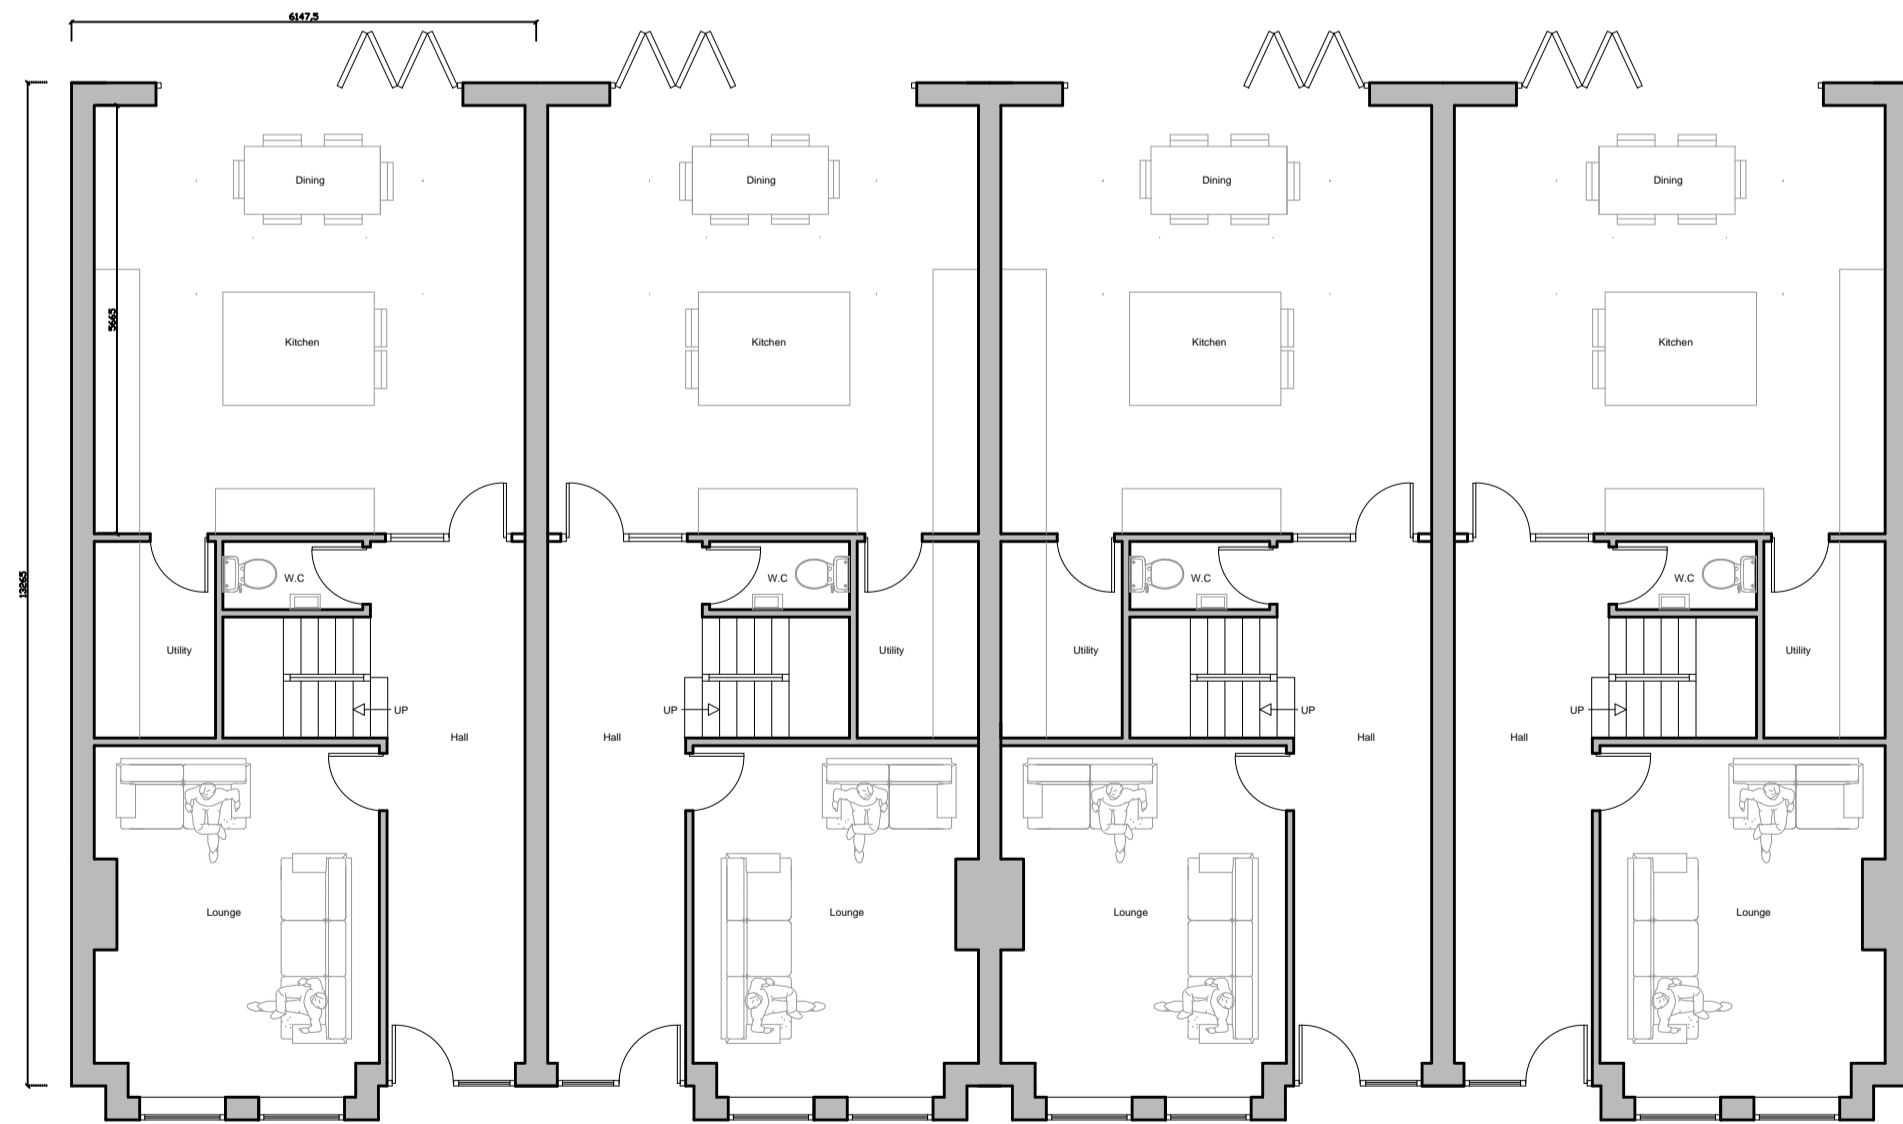

Ground Floor Plan



F r o n t

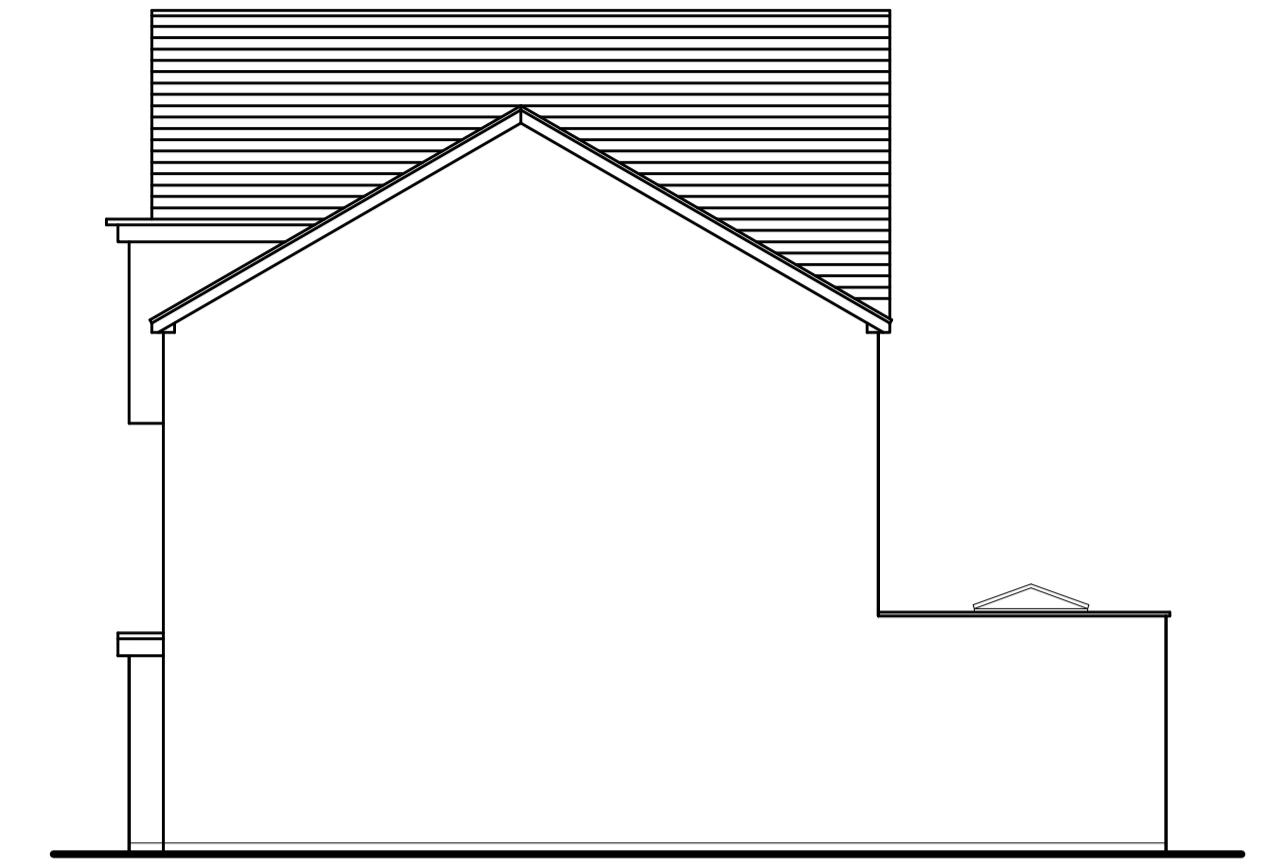

S i d e

LHG PROJECTS LTD  
 Architectural Design & Surveying  
 M: 07941 889 509  
 E: lhgprojects@gmail.com



PROJECT  
 Former Church, Alderley Road, Hoylake

CLIENT  
 LHG Projects Ltd

DRAWING TITLE  
 Plots 1 - 4 Floor Plans & Elevations

DATE  
 23/06/15

SCALE  
 1:100 @ A1

DRAWING NUMBER  
 360.003

REVISION NO.