



Plot 5 & 6 Front Elevation


Side

Rear

Side

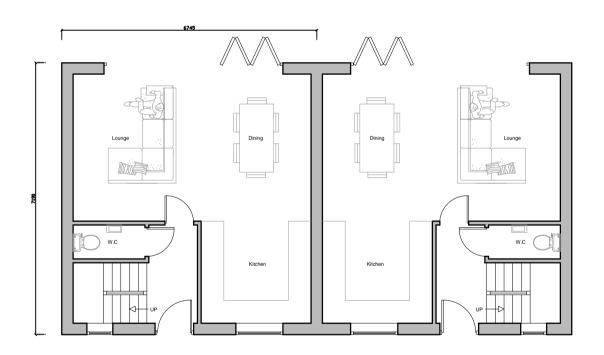

 

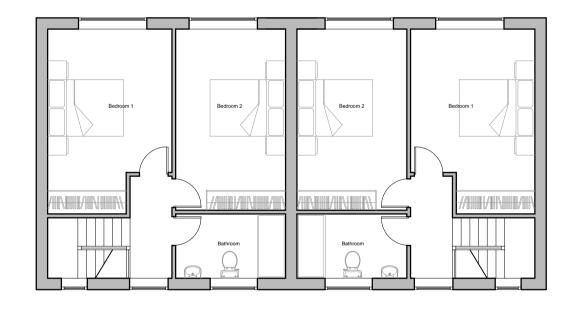

First Floor Plan

LHG PROJECTS LTD Architectural Design & Surveying



Former Church, Alderley Road, Hoylake

LHG Projects Ltd

Plots 5 - 6 Proposed Floor Plans & Elevations

15/06/15 SCALE 1:100 @ A1 DRAWING NUMBER REVISION NO.

360.004