



A1

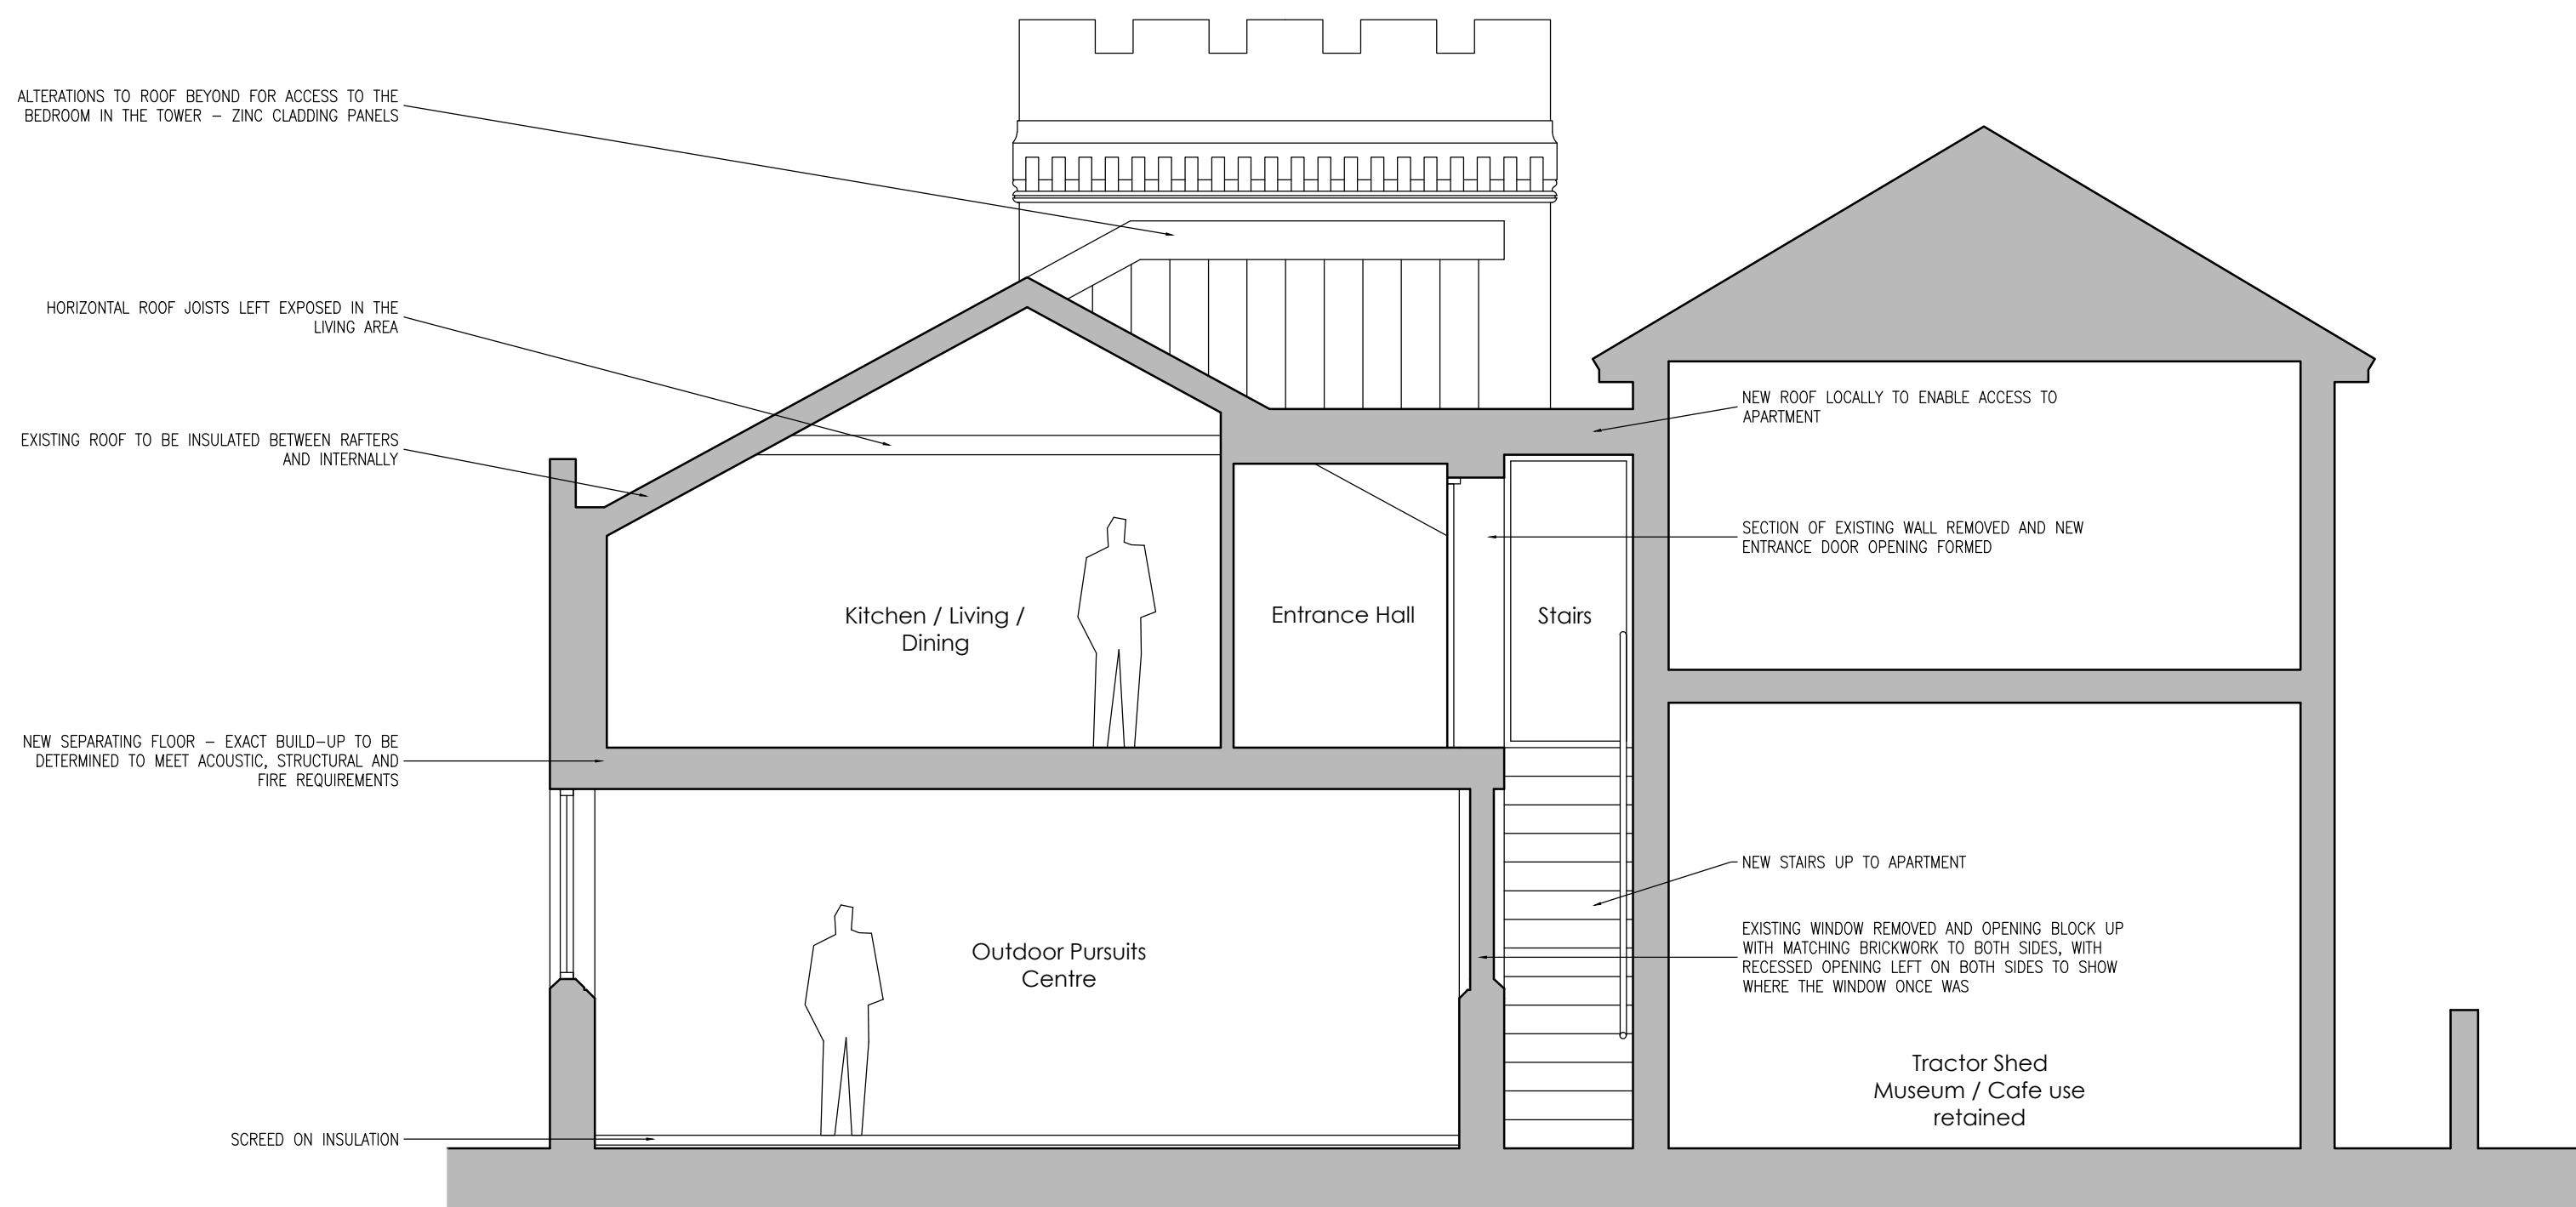

PROPOSED INDICATIVE SECTION 1-1
Old Lifeboat Station and tractor shed
Elevation A 1:50

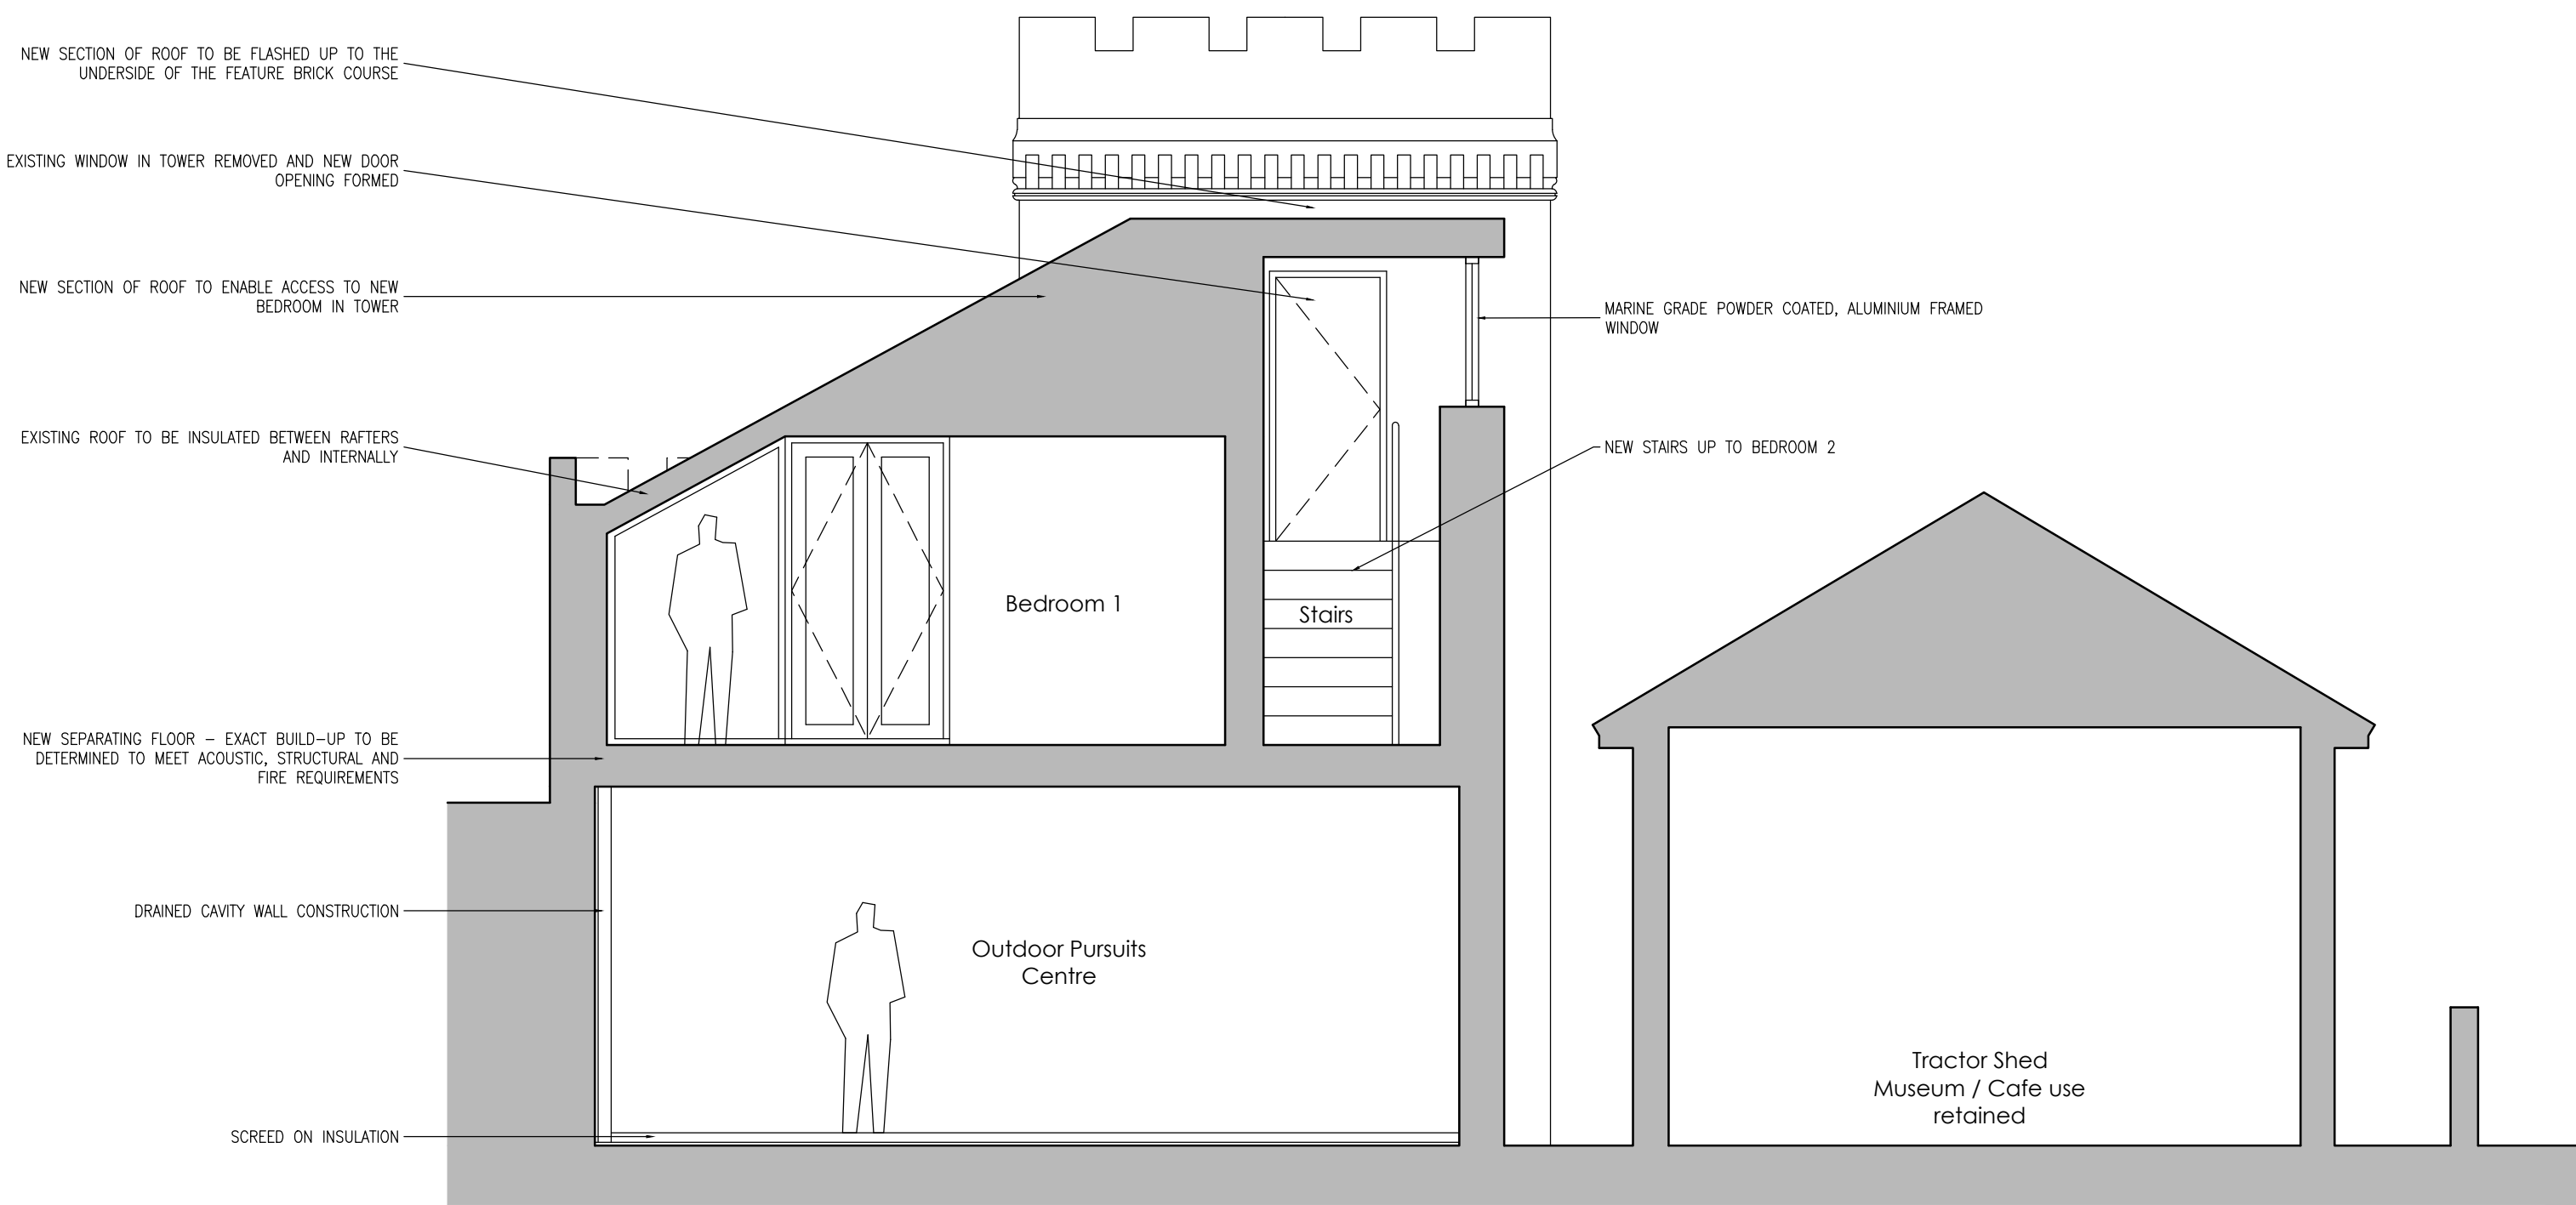

PROPOSED INDICATIVE SECTION 2-2
Old Lifeboat Station and tractor shed
Elevation A 1:50

A	12.04.17	Minor amendments to client requirements
Rev	Date	Notes

client
Hylgar Properties Ltd.

project address
Old Lifeboat Station, North Parade Haylake

drawing title
PROPOSED Indicative Sections Old Lifeboat Station and tractor shed

project number	scale	date
1710	1:50	13.03.17
dwg number	drawn	revision
AL(21)015	AJB	A

